




REVISIONS				
REV.	DESCRIPTION	AUTHOR	DATE	APPROVED
01	Initial Release	M. Yurkoski	8-27-14	A. Cechmanek
02	Added Service Loop	M. Yurkoski	03-02-15	A. Cechmanek

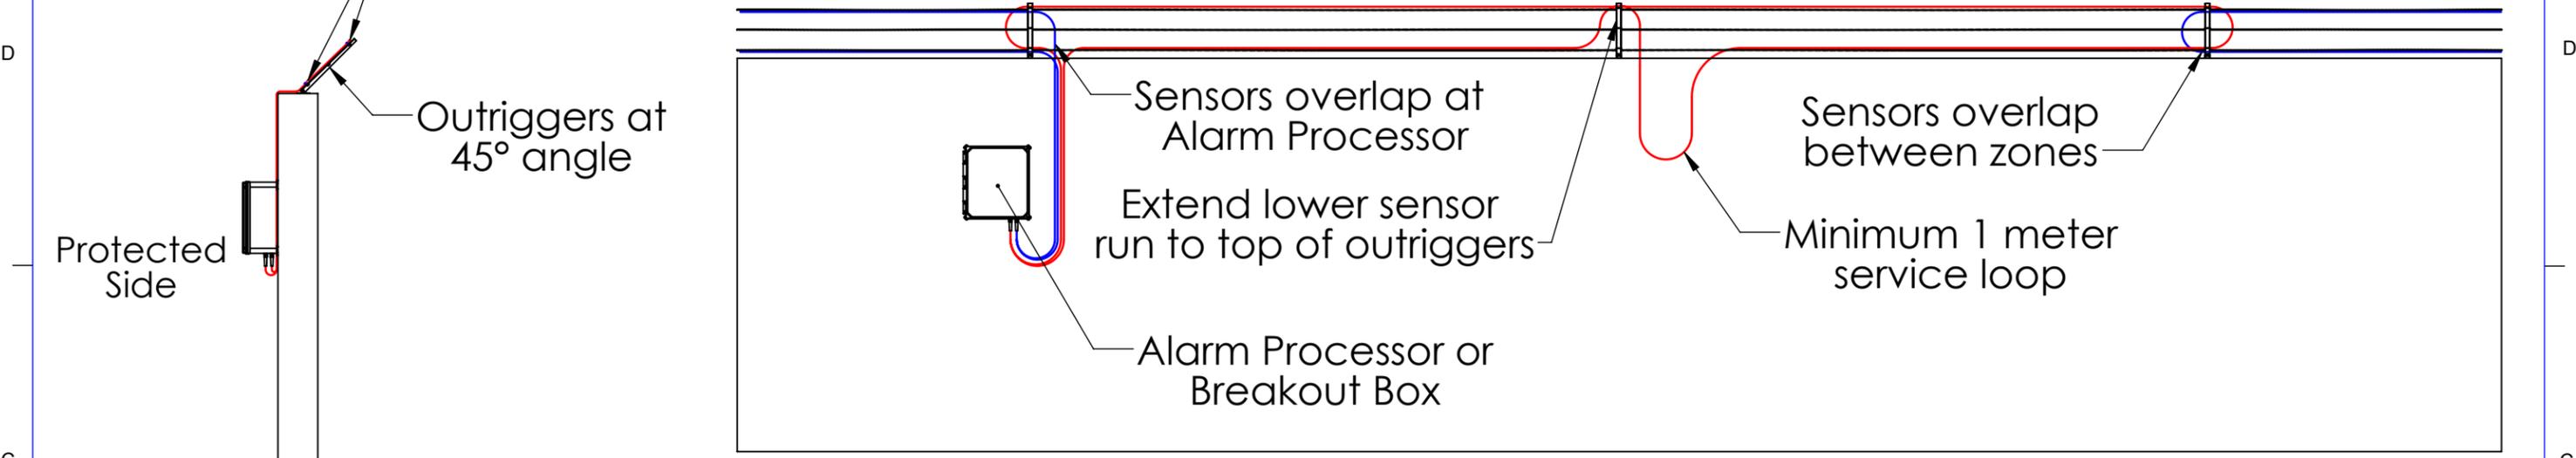


Side View of Perimeter Wall

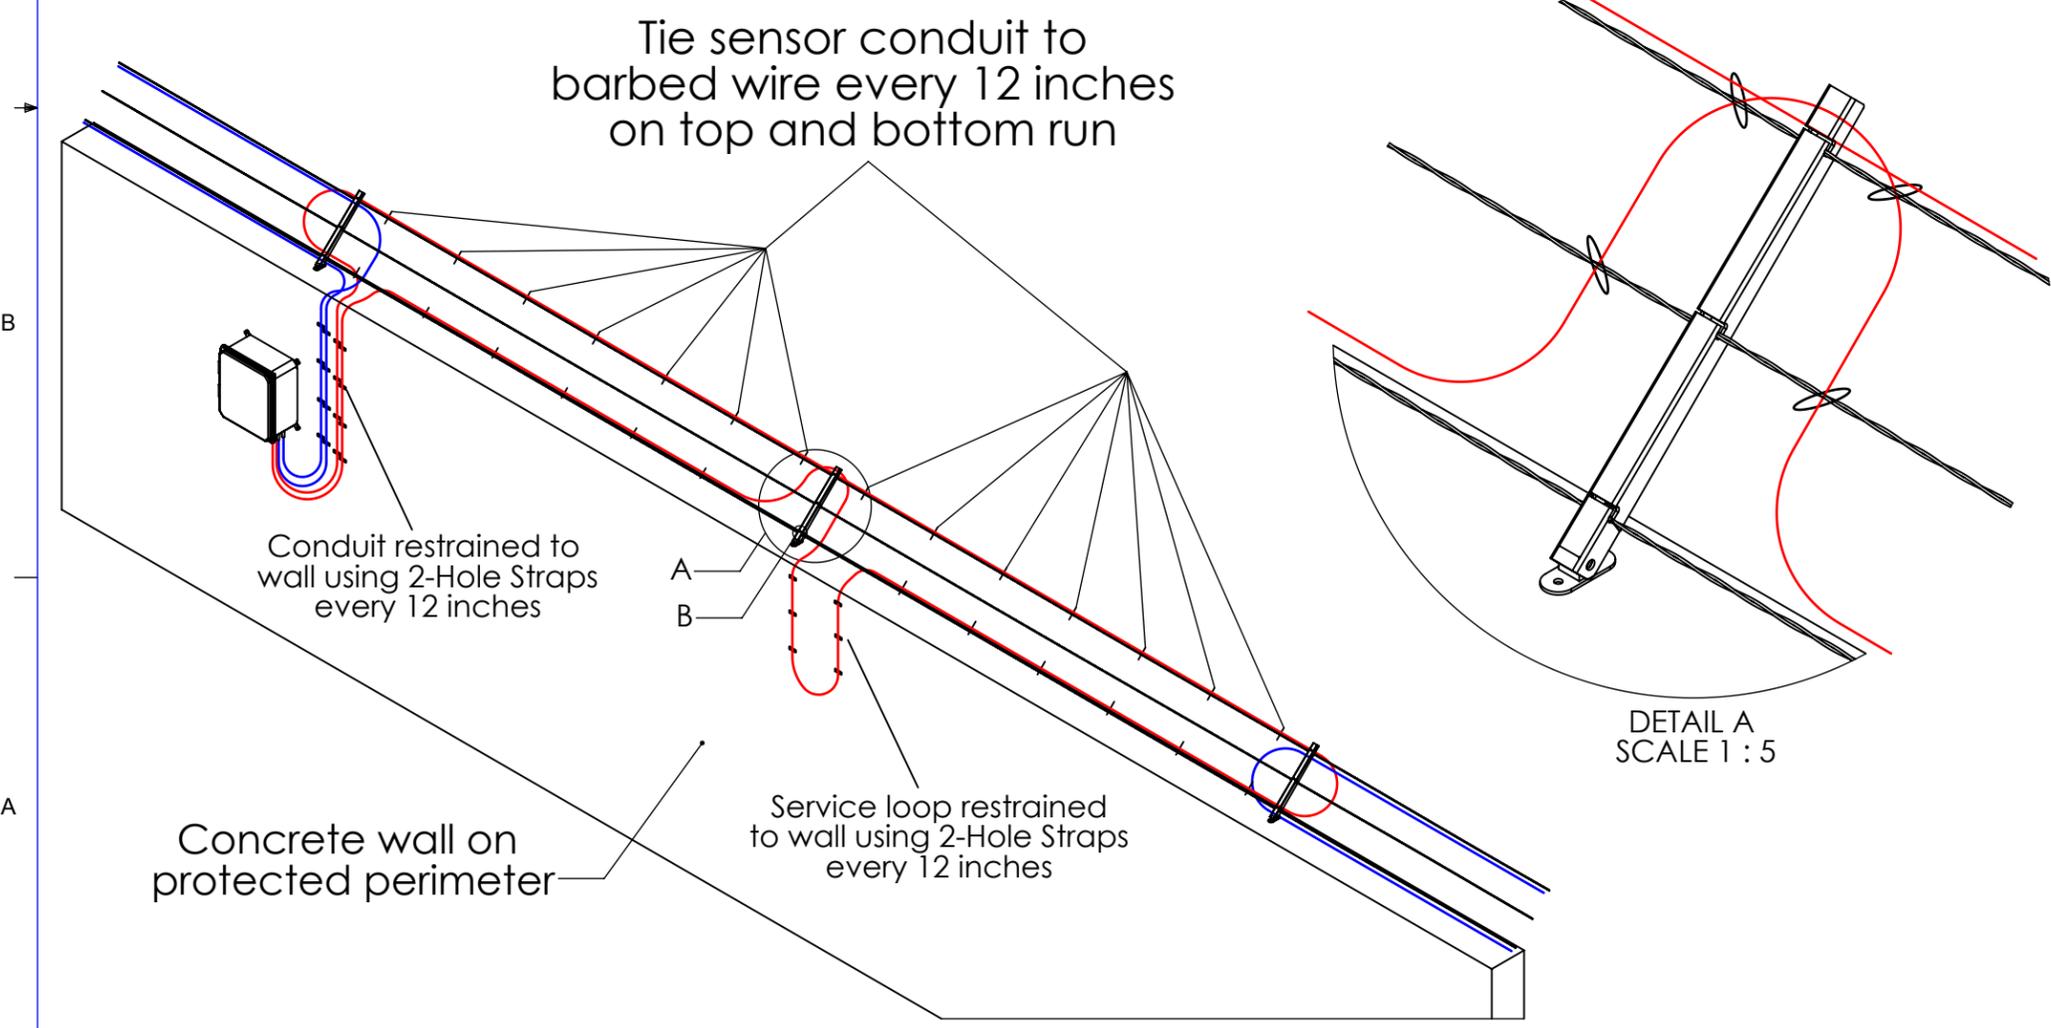

Restraining barbed wire strands

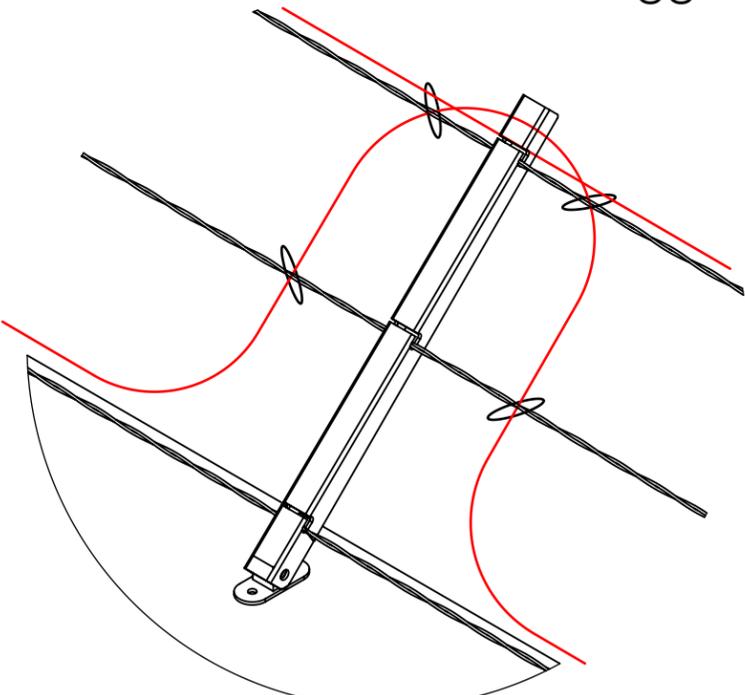

DETAIL A
SCALE 1 : 5

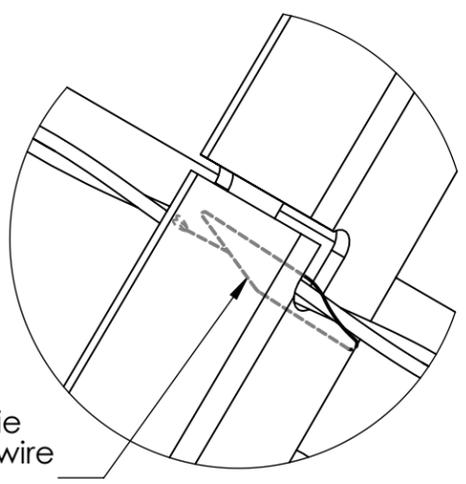

DETAIL B
SCALE 1 : 1

UNLESS OTHERWISE SPECIFIED: DIMENSIONS ARE IN INCHES TOLERANCES: ANGULAR ± 1 DEG X.XX ± 0.010 X.XXX ± 0.005 DO NOT SCALE DRAWING	CONFIDENTIAL-LIMITED DISTRIBUTION	
INTERPRET PER: ANSI Y14.5M THIRD ANGLE PROJECTION	TITLE: Top Guard/Barbed Wire Typical Installation	
THE INFORMATION CONTAINED IN THIS DRAWING IS THE SOLE PROPERTY OF FIBER SENSYS INC. ANY REPRODUCTION IN PART OR AS A WHOLE WITHOUT THE WRITTEN PERMISSION OF FIBER SENSYS IS PROHIBITED.	SIZE B	DRAWING/PART NO. DW-ENG-042
	SCALE: 1:32	REV 02 SHEET 1 OF 1